

THIS DRAWING IS THE PROPERTY OF MAXDESIGN GROUP, AND IS NOT TO BE REPRODUCED IN WHOLE OR IN PART. IT IS NOT TO BE USED ON ANOTHER PROJECT AND SHALL BE RETURNED UPON REQUEST.

PROFESSIONAL SEAL:

PROJECT TITLE:

**ROSEBUD ROAD
TOWN HOME
PROJECT**

SNELLVILLE, GA

PROJECT INFO:

ROSEBUD ROAD
SNELLVILLE, GA

OWNER:

**SINOCOIN
INVESTMENT LLC.**

THOMAS & JONUS TSUI
SNELLVILLE, GA

PRINT RECORD

Description	Date
FOR REVIEW	09/26/2024

REVISION

No.	Description	Date


**GARAGE ENTRY
FLOOR PLAN**

Project number	D24-137
Date	08/08/2024
Drawn by	MAL/MLM
Checked by	RMM


A-101

Scale 1/8" = 1'-0"

FOR REVIEW

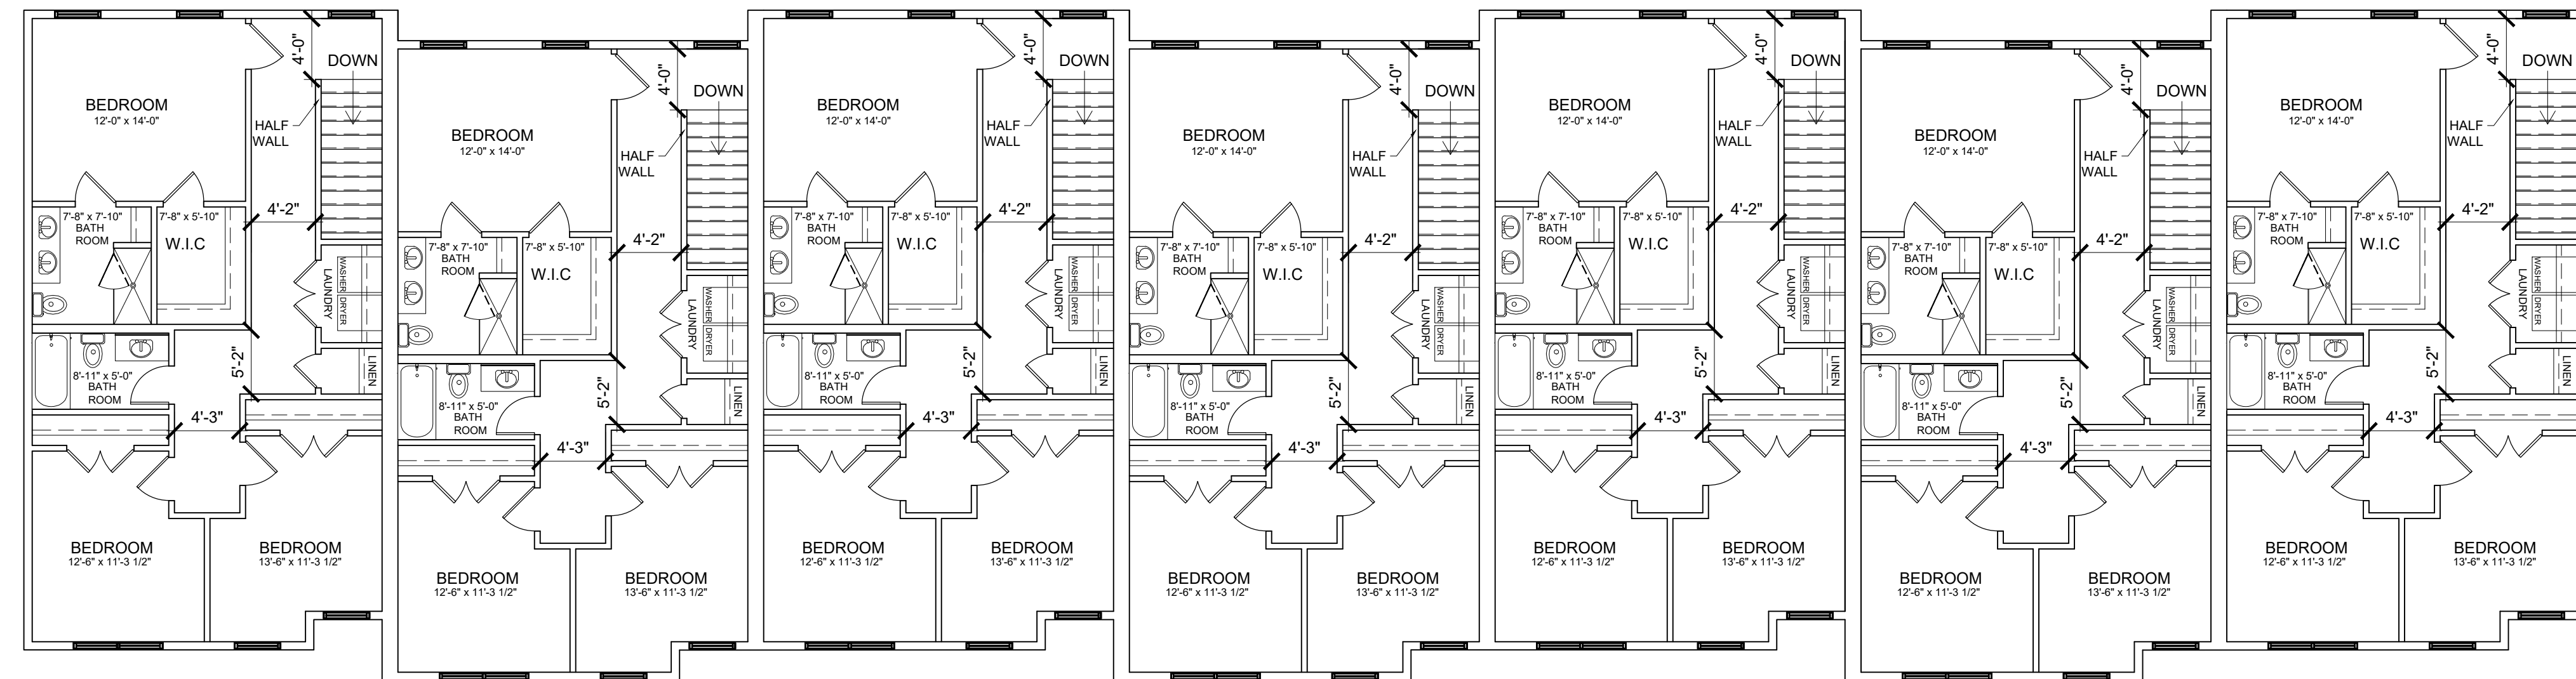

2 UPPER LEVEL FLOOR PLAN
SCALE: 1/8" = 1'-0"

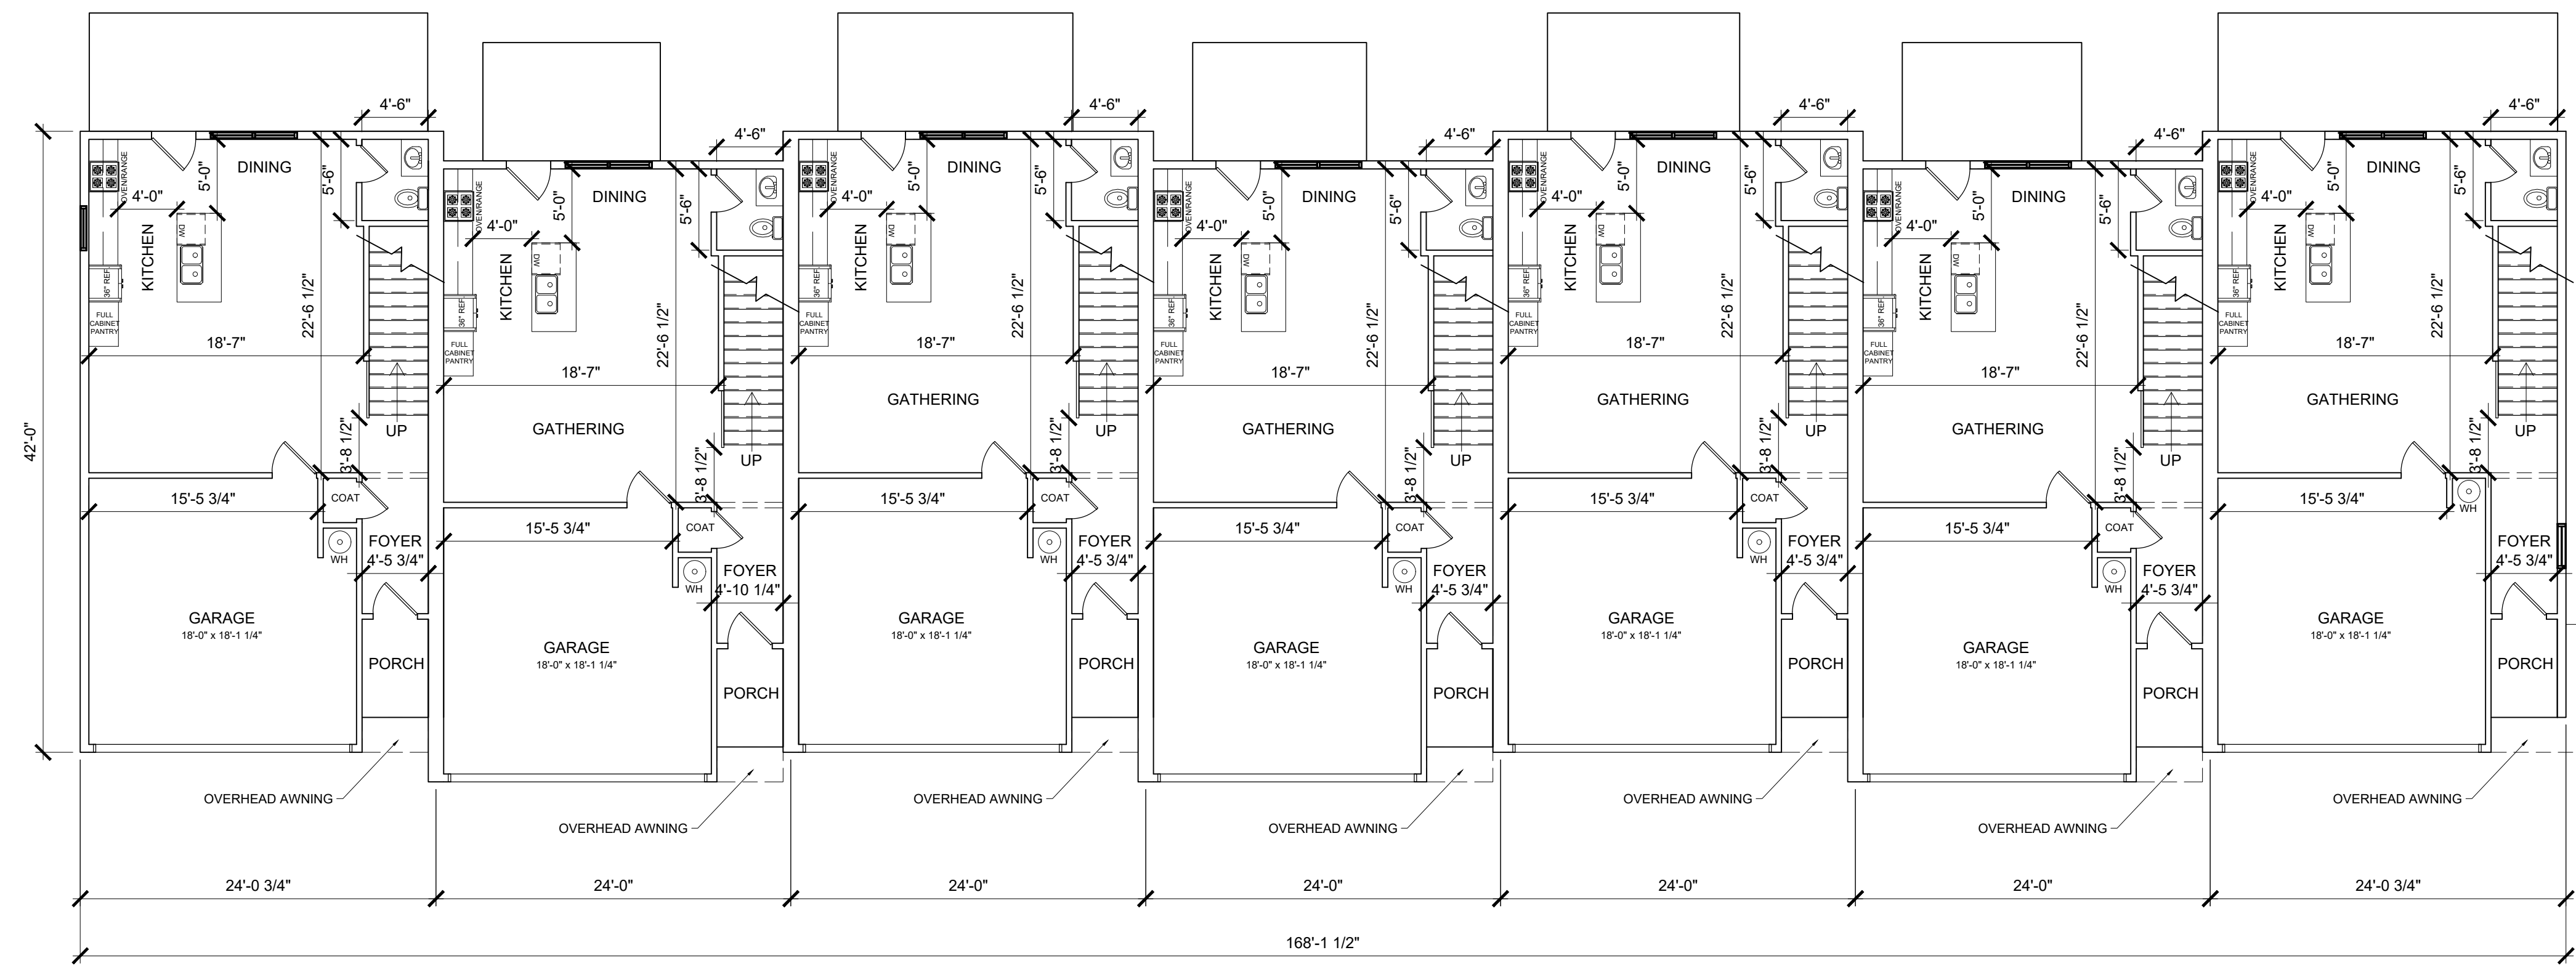

1 MAIN LEVEL FLOOR PLAN
SCALE: 1/8" = 1'-0"